
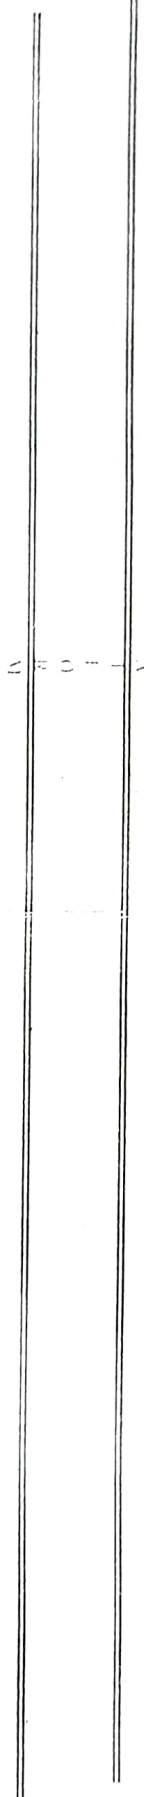



METRO RAILWAY SIGNAL DUCT

1 X 19 CORE
1 X 6 QUAD

19 CORE JOINT
AT - 0/106 METRO DUCT

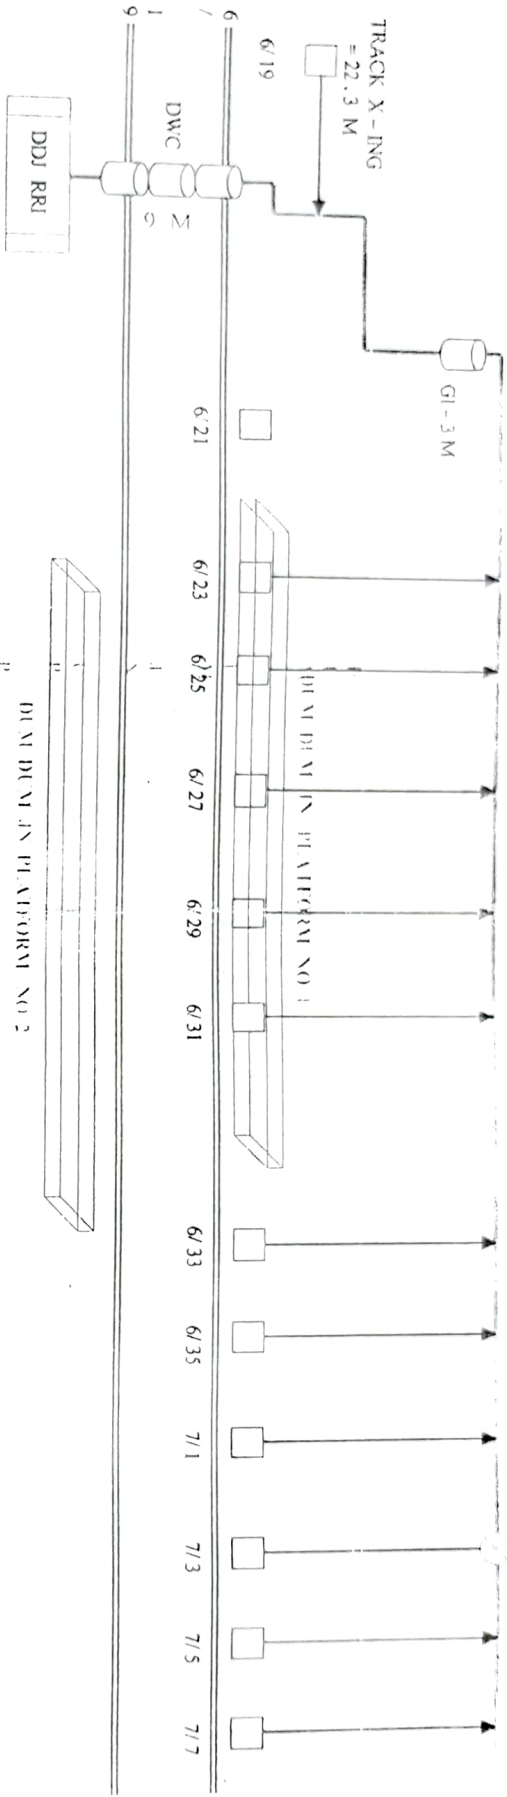


B. ARUP & CO 8/4B, SASHI BHUSAN CHATTERJEE LANE. KOLKATA - 700002	CABLE LAYING PLAN PROJECT :: BARANAGAR EASTERN RAILWAY :: SEALDAH	B. ARUP & CO	D/E/S/CON/SDAH	DSTE/CON/SDAH	DRAWING NO B. A & CO / BARN / 09 / 2K7	SHEET NO
		PREPARED BY <i>C.S. Baral</i>	CHECKED BY <i>A. Baral</i>	APPROVED BY <i>h</i> 17.12.08		

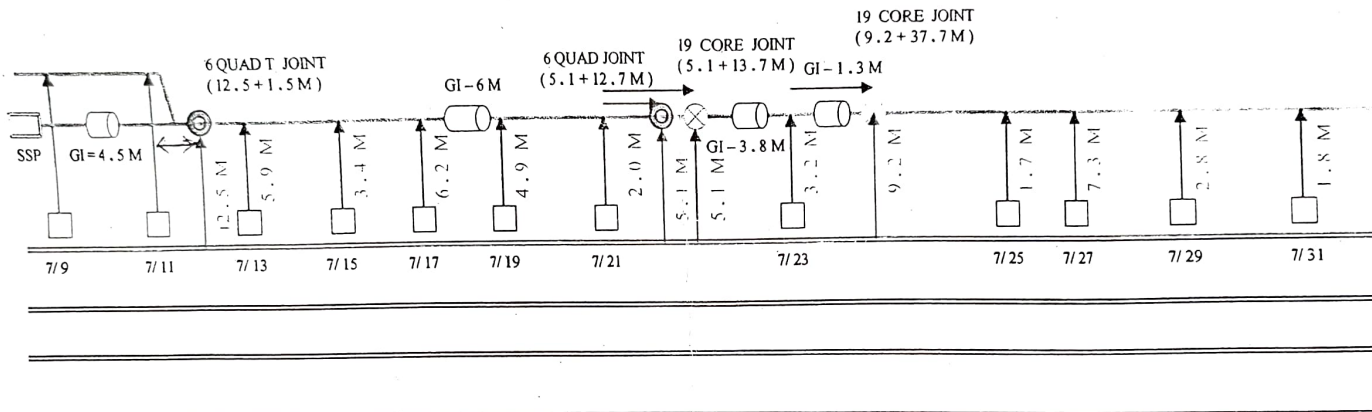

CV-30

B. ARUP & CO 8/4B, SASHI BHUSAN CHATTERJEE LANE, KOLKATA - 700002	CABLE LAYING PLAN PROJECT :: BARANAGAR EASTERN RAILWAY :: SEALDAH	B. ARUP & CO	E/S / CON / SDAH	DSTE / CON / SDAH	DRAWING NO B. A & CO / BARN / 09 / 2K7	SHEET NO PAGE 4 OF 5
		<i>C.S. Basak</i>	<i>A. Hain</i>	<i>m</i> <i>12-12-06</i>		
		PREPARED BY	CHECKED BY	APPROVED BY		

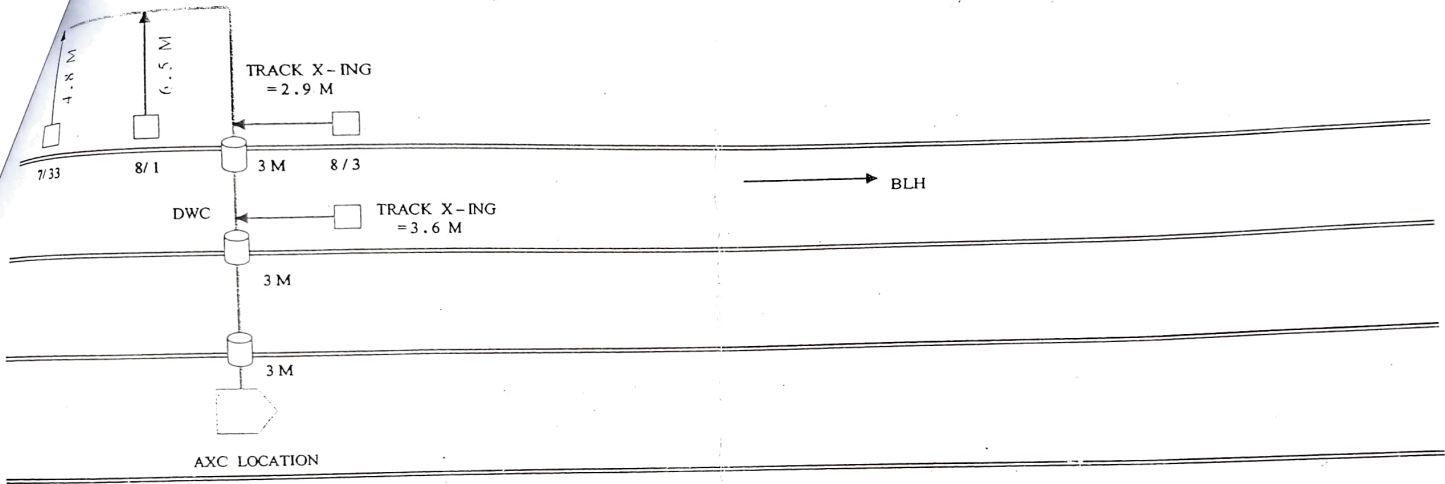

B. ARUP & CO 8/4B, SASHI BHUSAN CHATTERJEE LANE, KOLKATA - 700962	CABLE LAYING PLAN PROJECT :: BARANAGAR EASTERN RAILWAY :: SEALDAH	B. ARUP & CO	SE / S / CON / SDAH	DSTE / CON / SDAH	DRAWING NO B. A & CO / BARN / 09 / 2K7	SHEET NO PAGE 5 OF 5
		<i>C. S. Barak</i>	<i>Abin</i>	<i>17-12-07</i>		
		PREPARED BY	CHECKED BY	APPROVED BY		