




PNE - KPLE QUAD CABLE ROUTE DIAGRAM

BHP END



RPH END

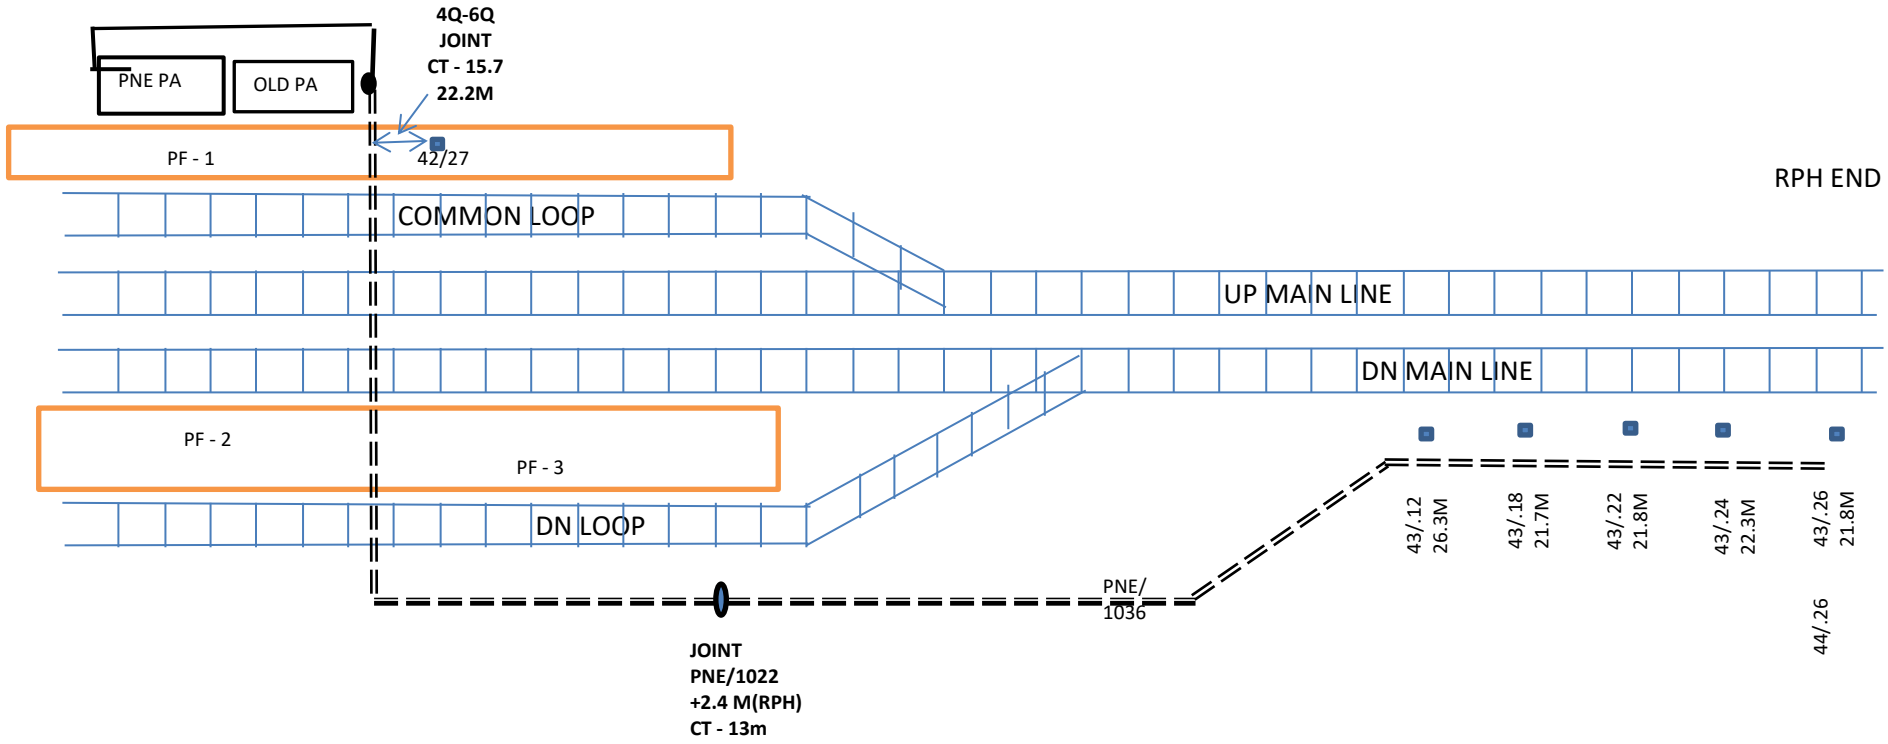


PNE - KPLE QUAD CABLE ROUTE DIAGRAM

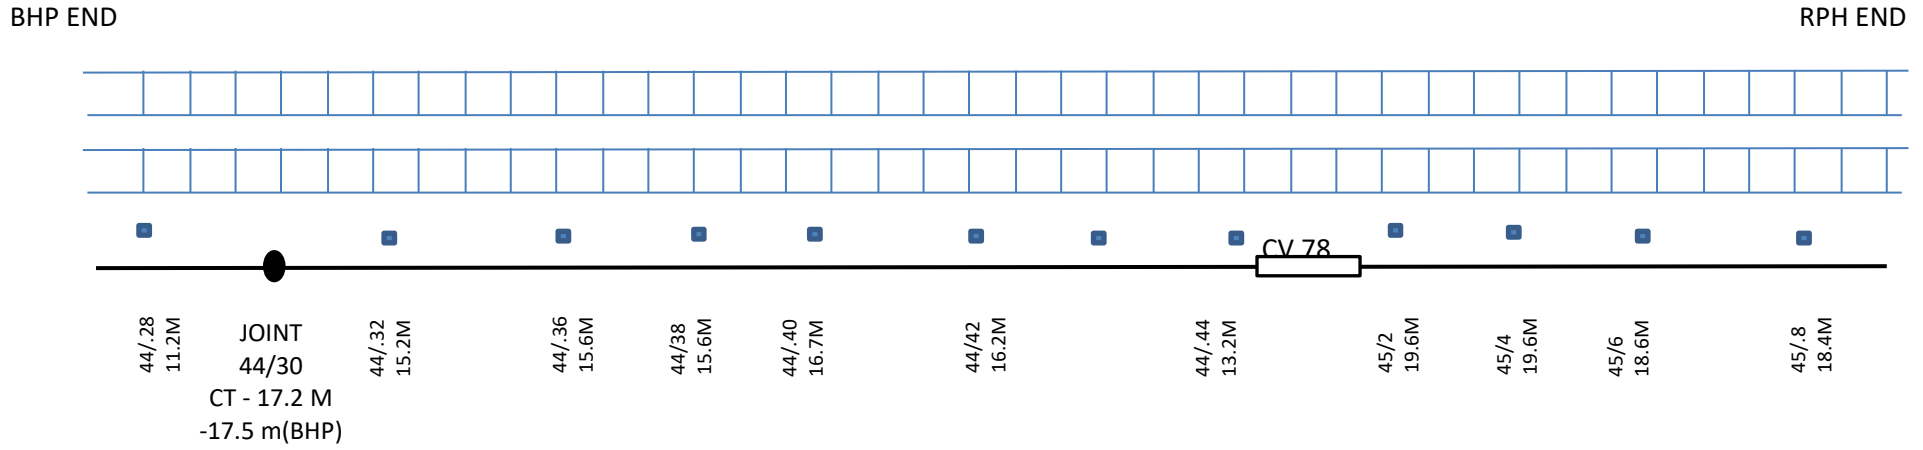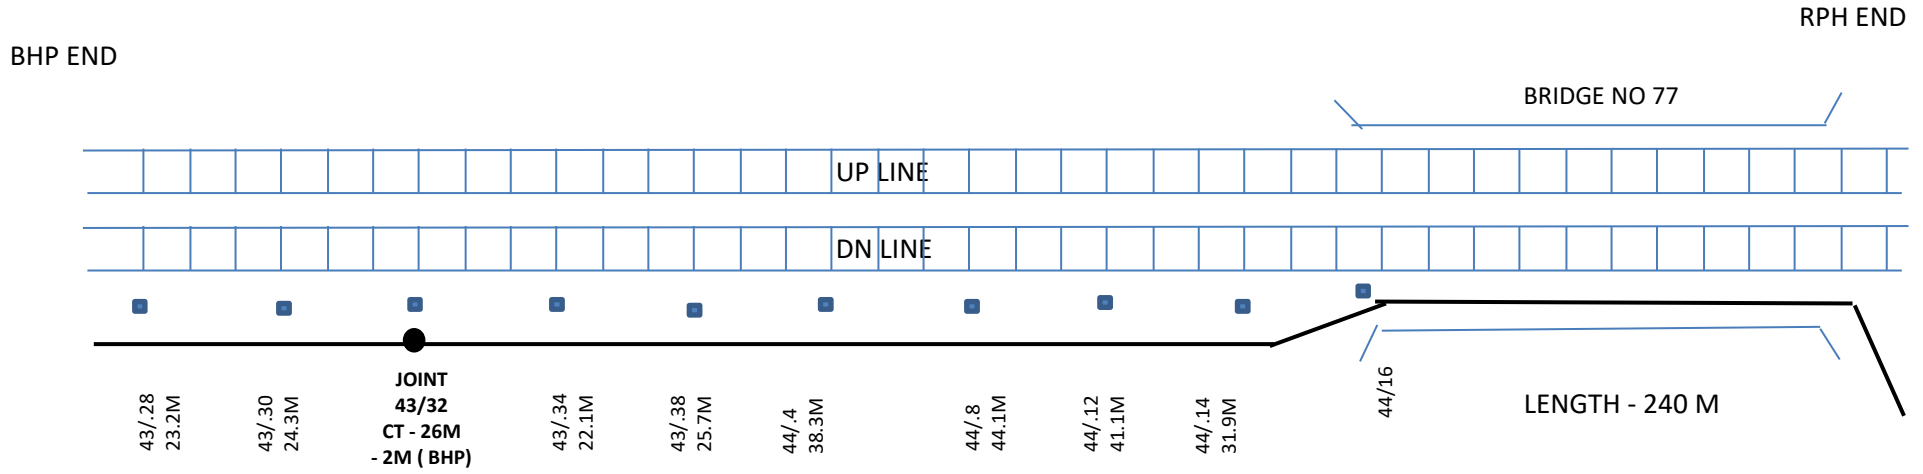

PNE - KPLE QUAD CABLE ROUTE DIAGRAM

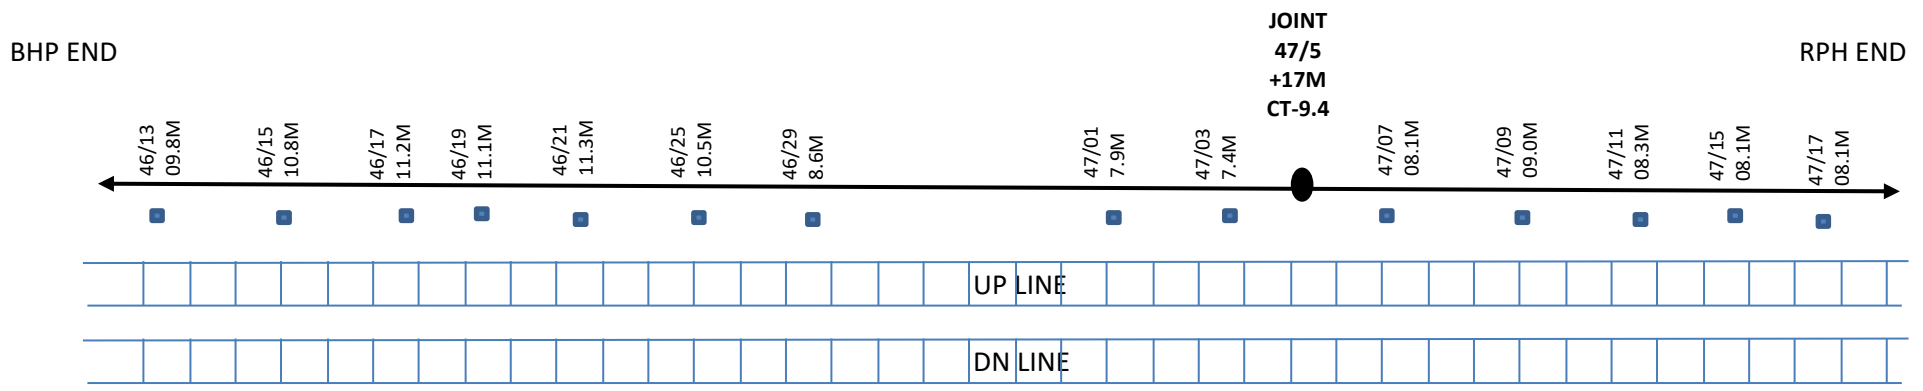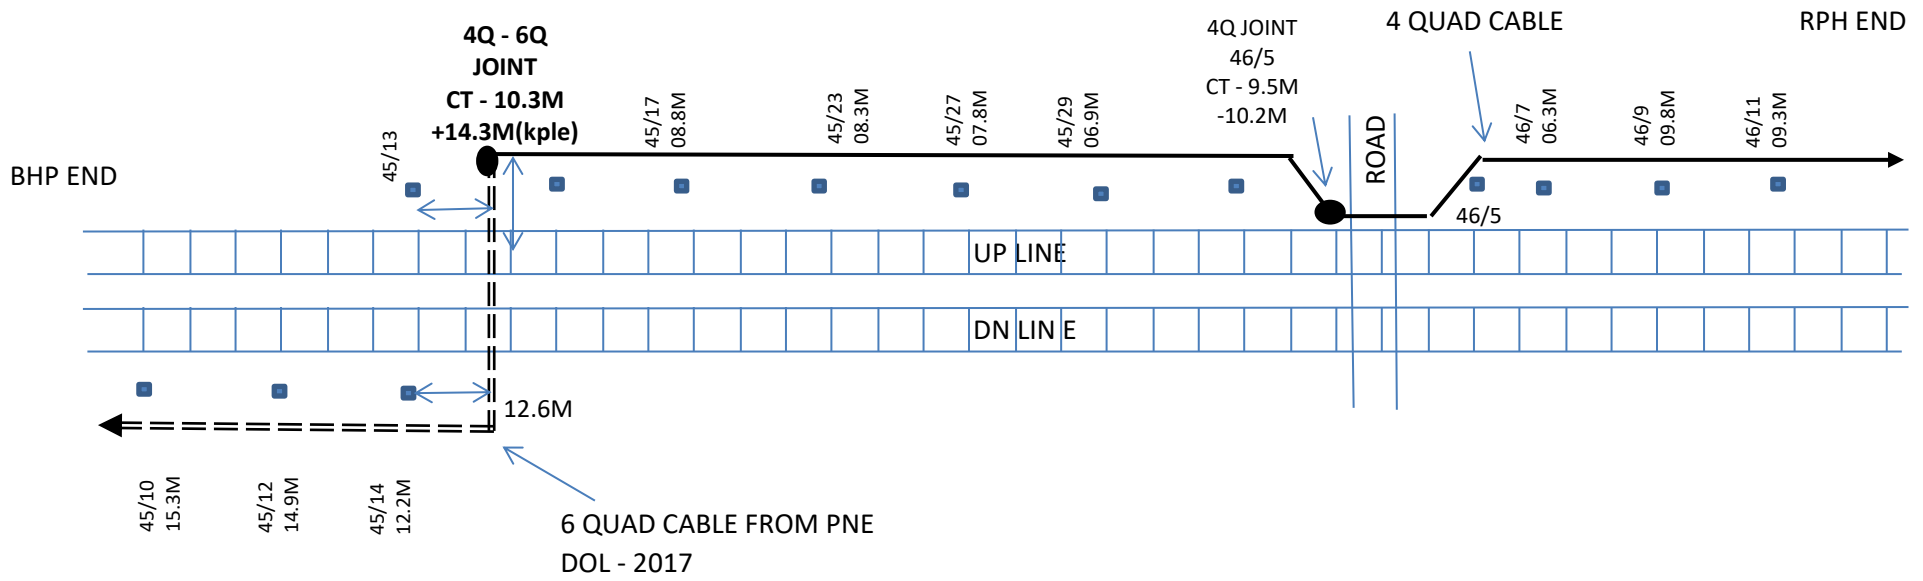

PNE - KPLE QUAD CABLE ROUTE DIAGRAM

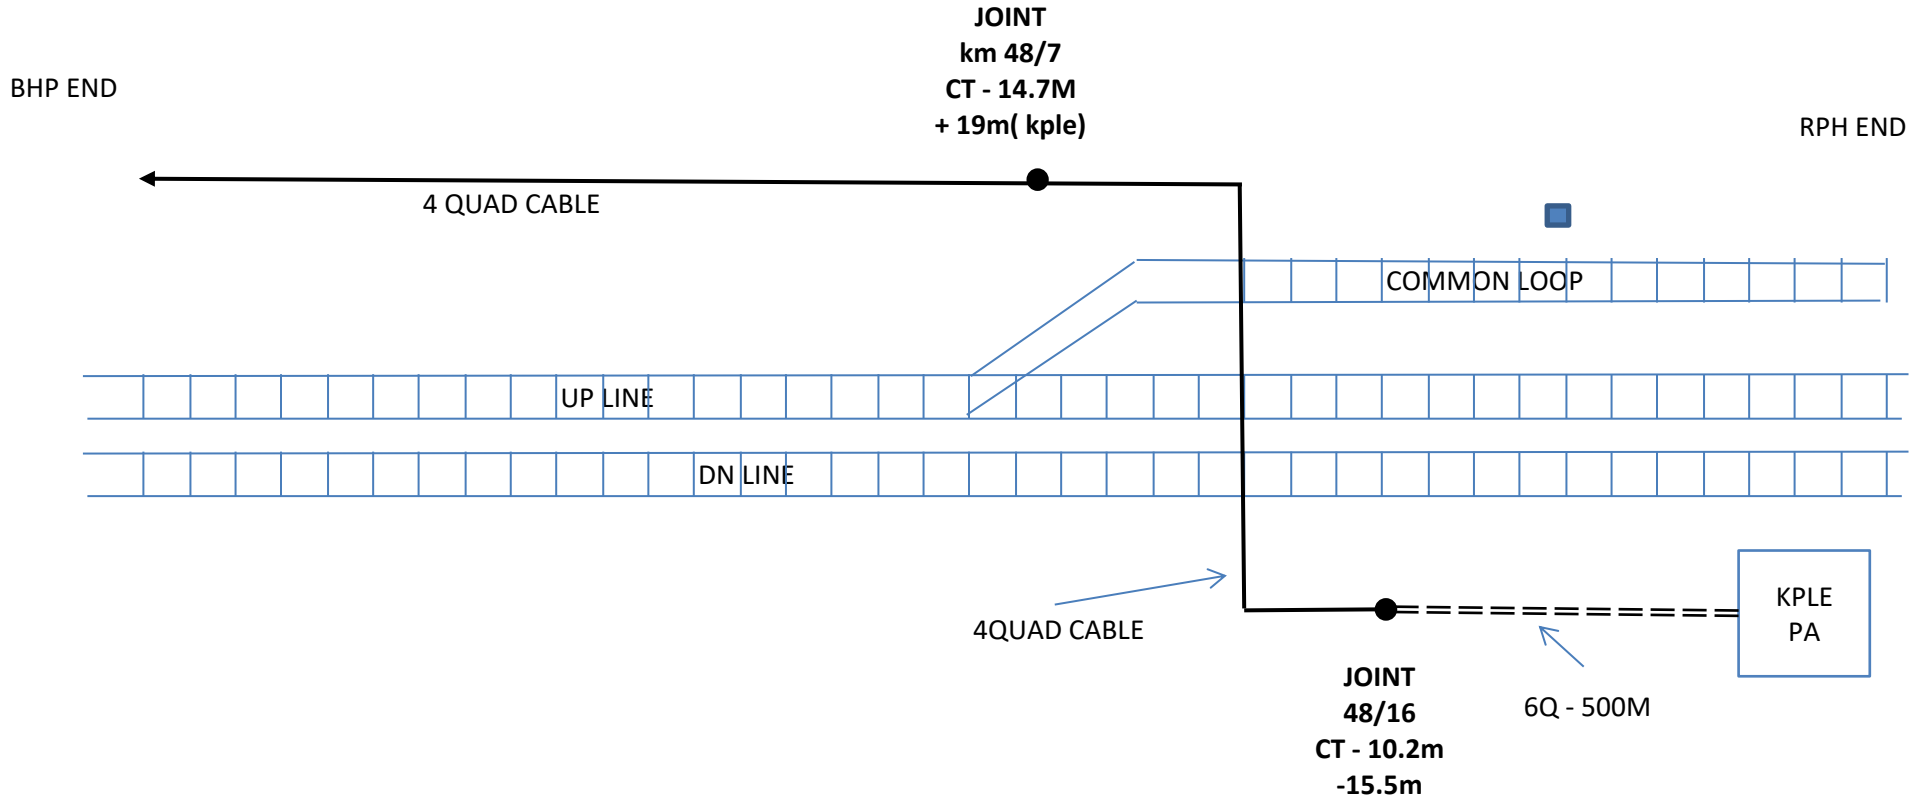

Details of cable	Signature of SSE/TELE/BHP	Signature of ASTE RPH	Signature of DSTE HWH
6 QUAD - KM 42/27 TO 45/13 (2017) AND 48/16 TO KPLE PA (2022). 4 QUAD - PNE PA TO 42/27M . AND 45/13 TO 48/16. (2002).			