


Kalyani Simanta

Kalyani

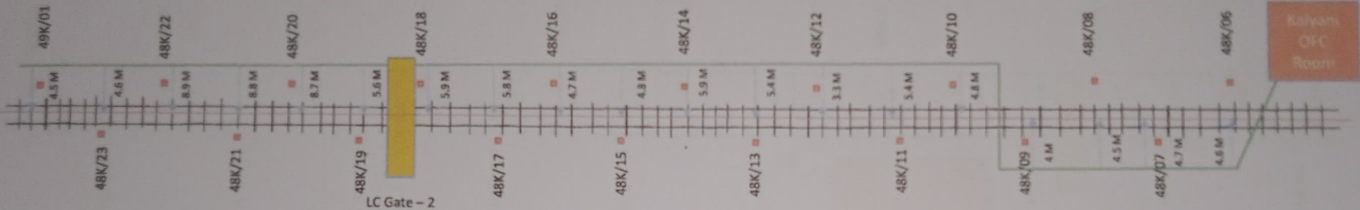

ROUTE DIAGRAM FOR KALYANI - KALYANI SIMANTA OFC CABLE AGAINST LOA NO - T-33-2020-21



[Signature]
09/02/2023
SSE/TELE/KPA

Senior Section Engineer (Telecom)
Eastern Railway, Kanchrapara

[Signature]
10-02-23
ASTE/II/SDAH


सहायक संकेत एवं दूरसंचार अभियन्ता
पूर्व रेलवे, सियालदह
Asstt. Signal & Telecom Engineer
Eastern Railway, Sealdah

[Signature]
DSTE/I/SDAH

मंडल संकेत एवं दूरसंचार इंजिनियर
Divl. Signal & Telecom Engineer
पूर्व रेलवे, सियालदह
Eastern Railway, Sealdah

Kalyani Simanta

Kalyani

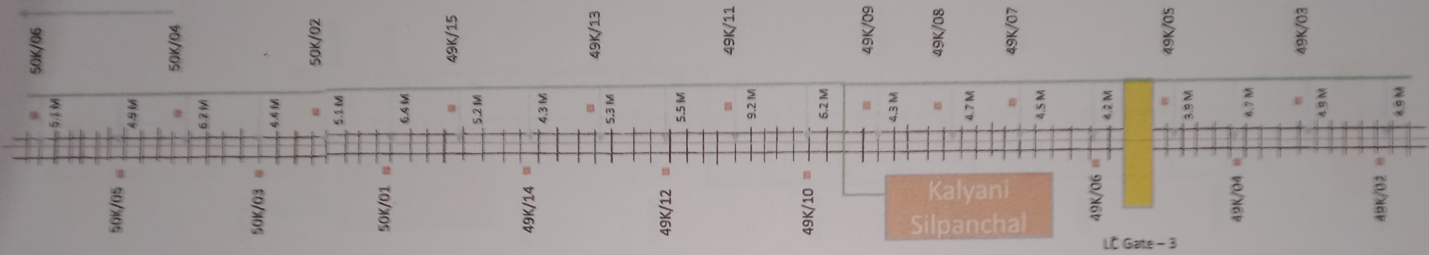

ROUTE DIAGRAM FOR KALYANI - KALYANI SIMANTA OFC CABLE AGAINST LOA NO - T-33-2020-21




[Handwritten Signature]
 10/02/2023
 SSE/TELE/KPA
 Senior Section Engineer (Telecom)
 Eastern Railway, Kanchrapara

[Handwritten Signature]
 10-02-23
 ASST/II/SDAH
 महायक सकेत एवं दूरसंचार अभियन्ता
 पूर्व रेलवे, सियालदह
 Asst. Signal & Telecom Engineer
 Eastern Railway, Sealdah


[Handwritten Signature]
 DSTE/II/SDAH
 भंडल संचाल एवं दूरसंचार इंजिनियर
 Divl. Signal & Telecom Engineer
 पूर्व रेलवे, सियालदह
 Eastern Railway, Sealdah

Kalyani Simanta

Kalyani

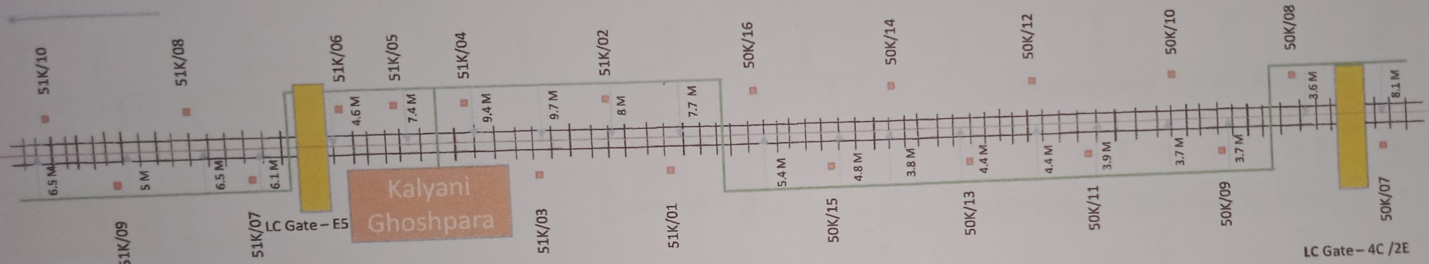

ROUTE DIAGRAM FOR KALYANI - KALYANI SIMANTA OFC CABLE AGAINST LOA NO - T-33-2020-21

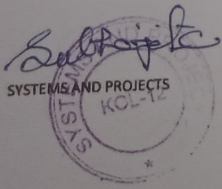


Shan
09/02/2023
SSE/TELE/KPA
Senior Section Engineer (Telecom)
Eastern Railway, Kanchnarpara

Sanjay
10-02-23
ASTE//SDAH
सहायक संकेत एवं दूरसंचार अभियन्ता
पूर्व रेलवे, सियालदह
Asstl. Signal & Telecom Engineer
Eastern Railway, Sealdah

Sanjay
14/02/23
DSTE/I/SDAH
मंडल संकेत एवं दूरसंचार इंजिनियर
Divl. Signal & Telecom Engineer
पूर्व रेलवे, सियालदह
Eastern Railway, Sealdah

Kalyani Simanta

Kalyani

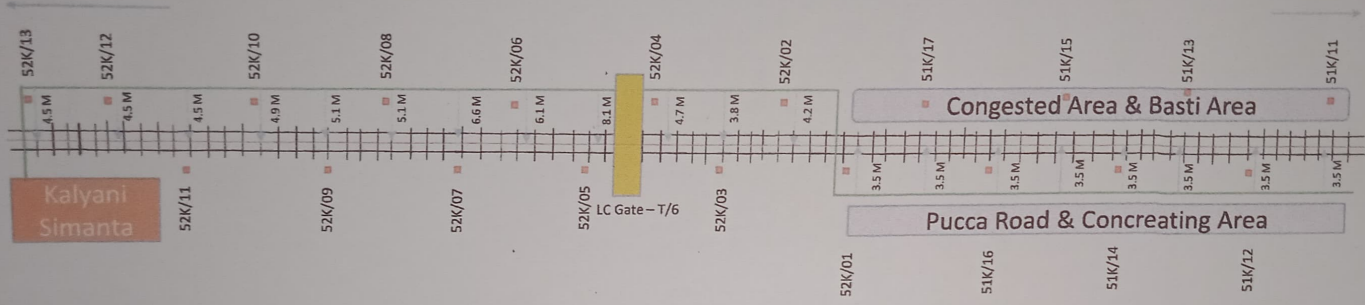

ROUTE DIAGRAM FOR KALYANI - KALYANI SIMANTA OFC CABLE AGAINST LOA NO - T-33-2020-21



S. Jain
29/02/2023
SSE/TELE/KPA
Senior Section Engineer (Telecom)
Eastern Railway, Kanchrapara

H. S. Das
10-02-23
ASTE//SDAH
सहायक संकेत एवं दूरसंचार अभियन्ता
पूर्व रेलवे, सिमालदह
Asstl. Signal & Telecom Engineer
Eastern Railway, Sealdah

M. K. Das
DSTE//SDAH
मंडल संकेत एवं दूरसंचार इंजीनियर
Divl. Signal & Telecom Engineer
पूर्व रेलवे, शिमालदह
Eastern Railway, Sealdah